

ingang
Noord 7



ingang
Noord 6 en 5



ingang
Noord 4



ingang
Noord 3



P


ingang
Noord 2



ingang
Noord 1



zolder: Z

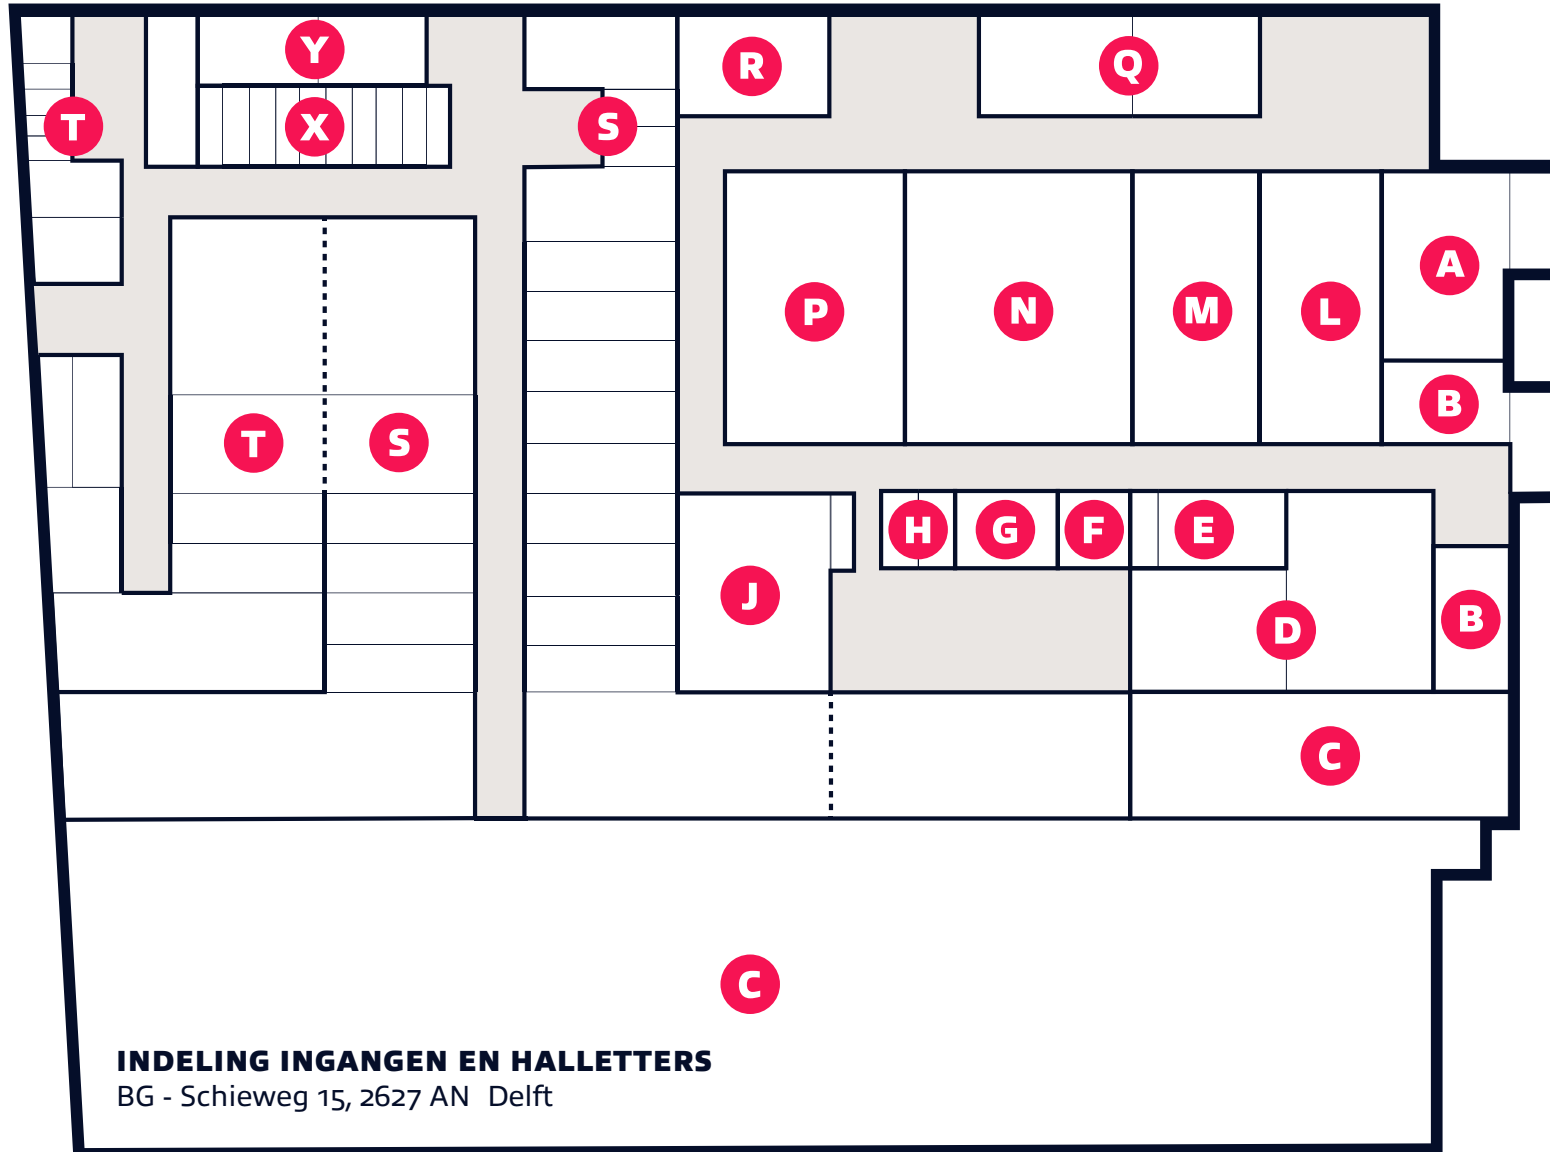

ingang
Oost 1

ingang
Oost 2



KABEL
district

INDELING INGANGEN EN HALLETTERS

BG - Schieweg 15, 2627 AN Delft

ingang Oost:
A t/m O

ingang Noord:
P t/m Z